


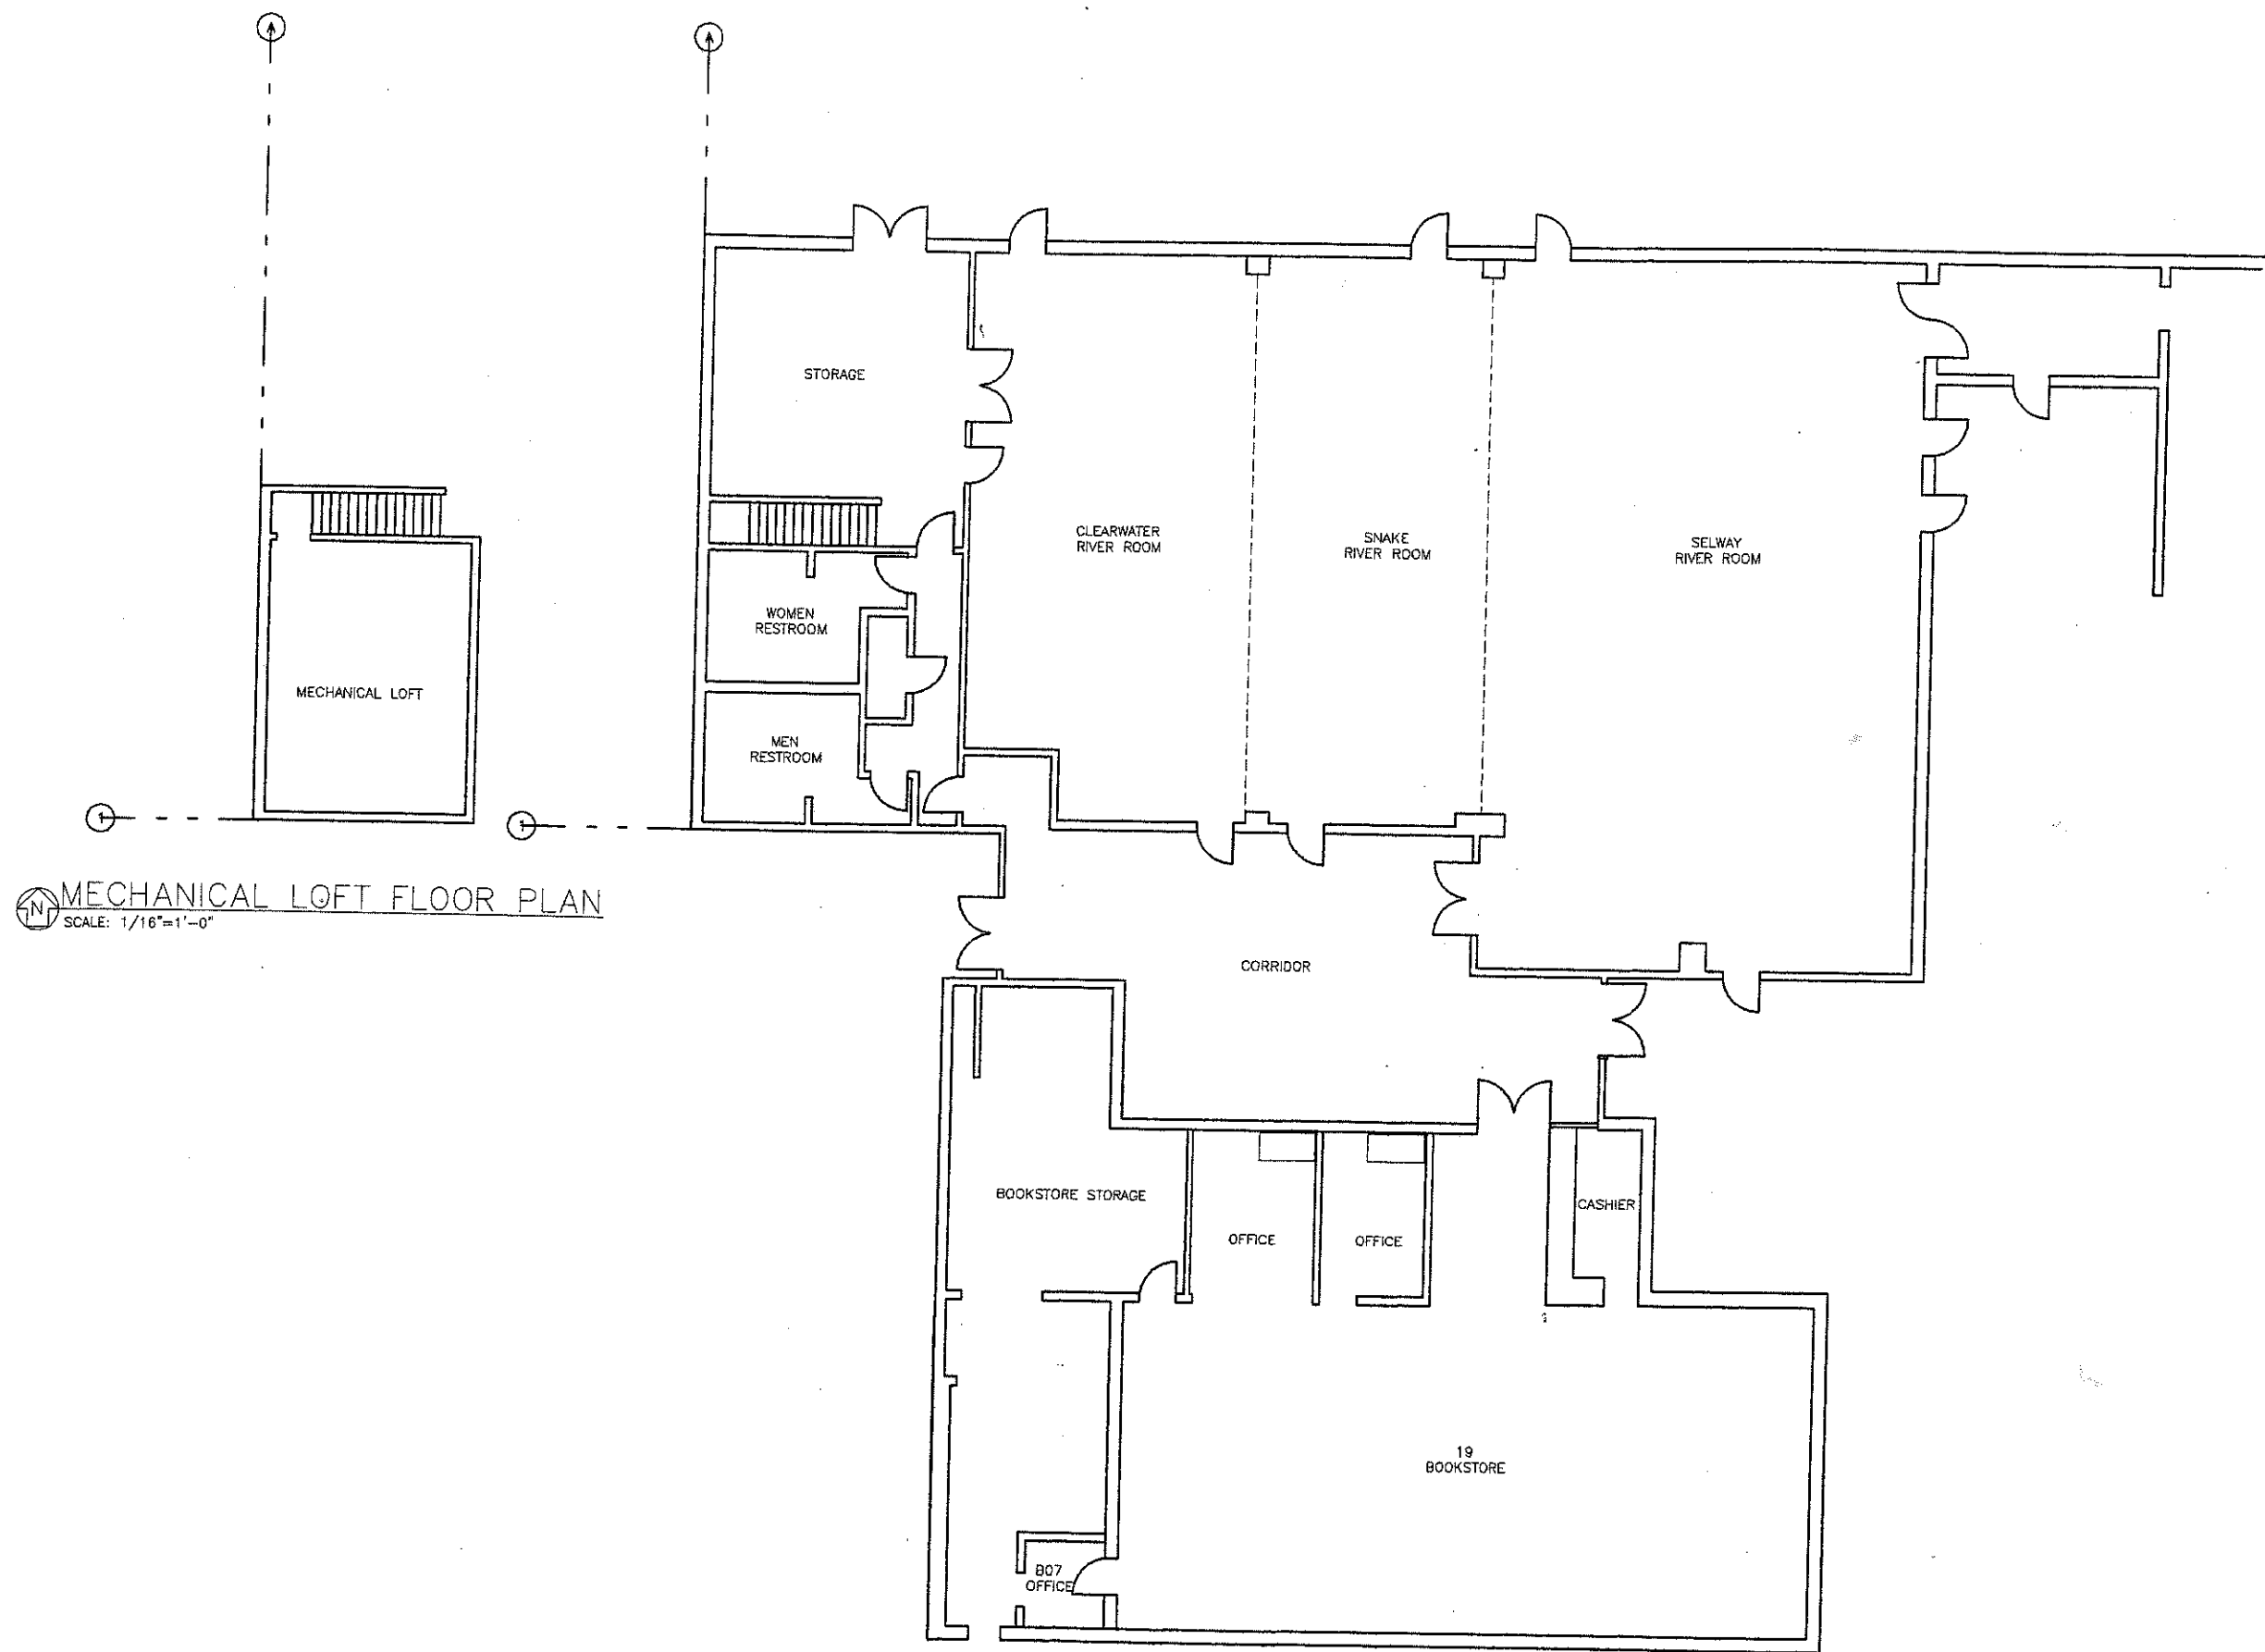

MECHANICAL LOFT FLOOR PLAN
SCALE: 1/16"=1'-0"

WILLIAMS CONFERENCE CENTER FLOOR PLAN
SCALE: 1/16"=1'-0"