




LEWIS-CLARK  
STATE COLLEGE



The Estime Group  
1030 NW 12th, Suite 2  
Pendleton, OR 97259  
P (503) 224-9970  
F (503) 227-9288

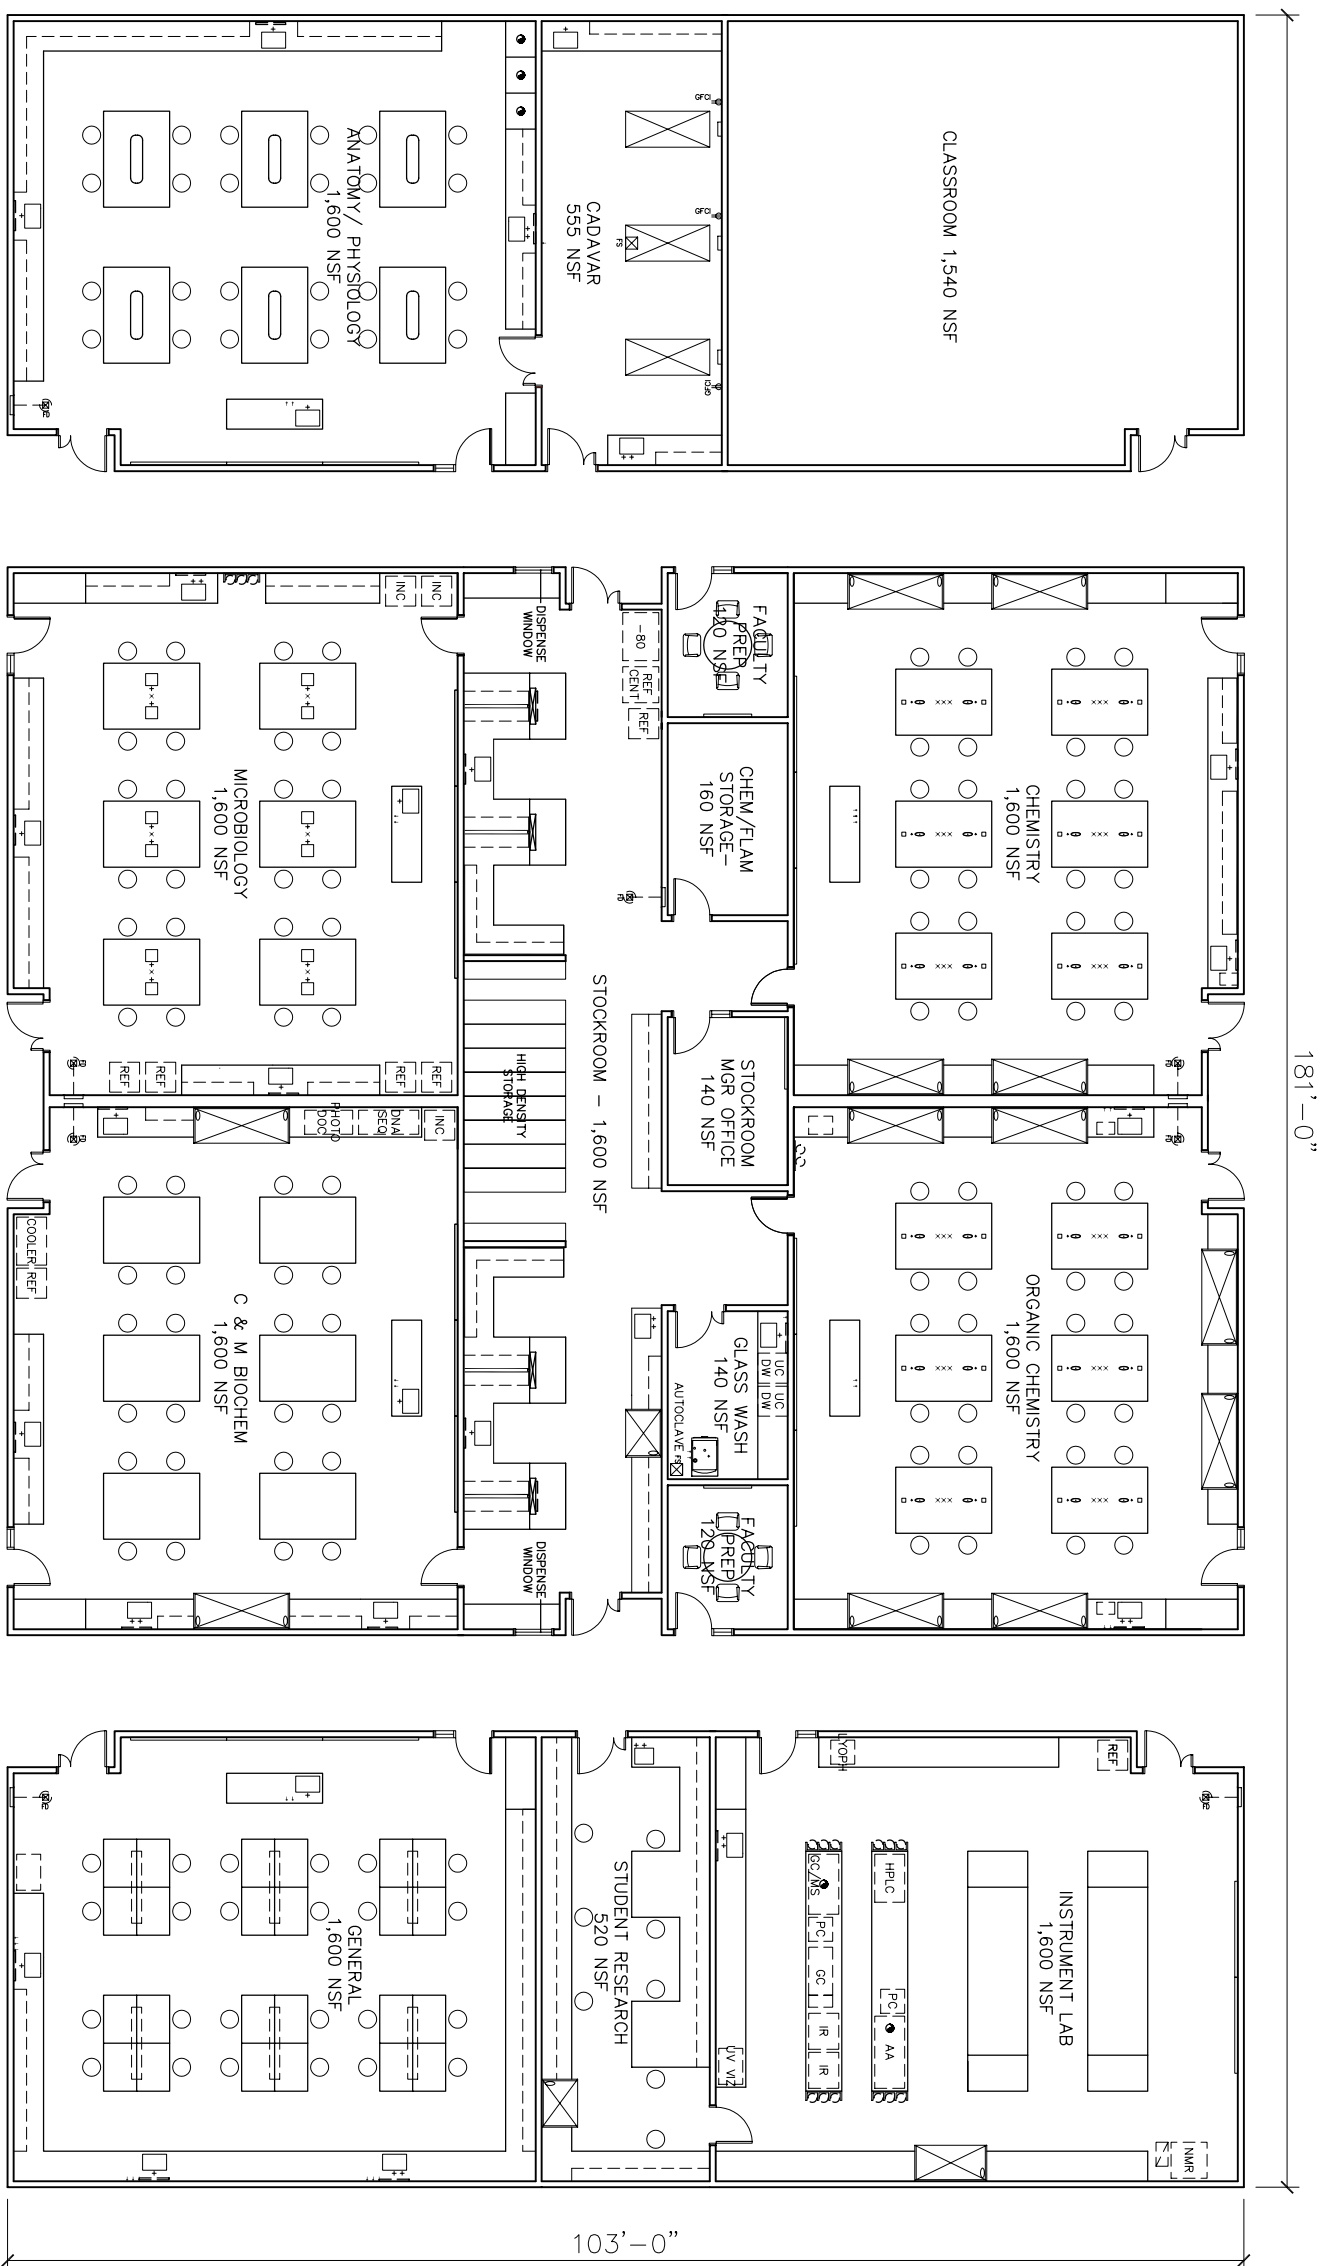

SCALE: 1/16" = 1'-0"

HEALTH EDUCATION BUILDING  
COMPONENT CONCEPTUAL LAYOUTS  
TEACHING LABORATORIES

Date: October 26, 2007

Revisions

Drawing No.

1