




LEWIS-CLARK
STATE COLLEGE



The Estime Group
1030 NW 12th, Suite 2
Portland, OR 97209
P (503) 224-9970
F (503) 227-5288

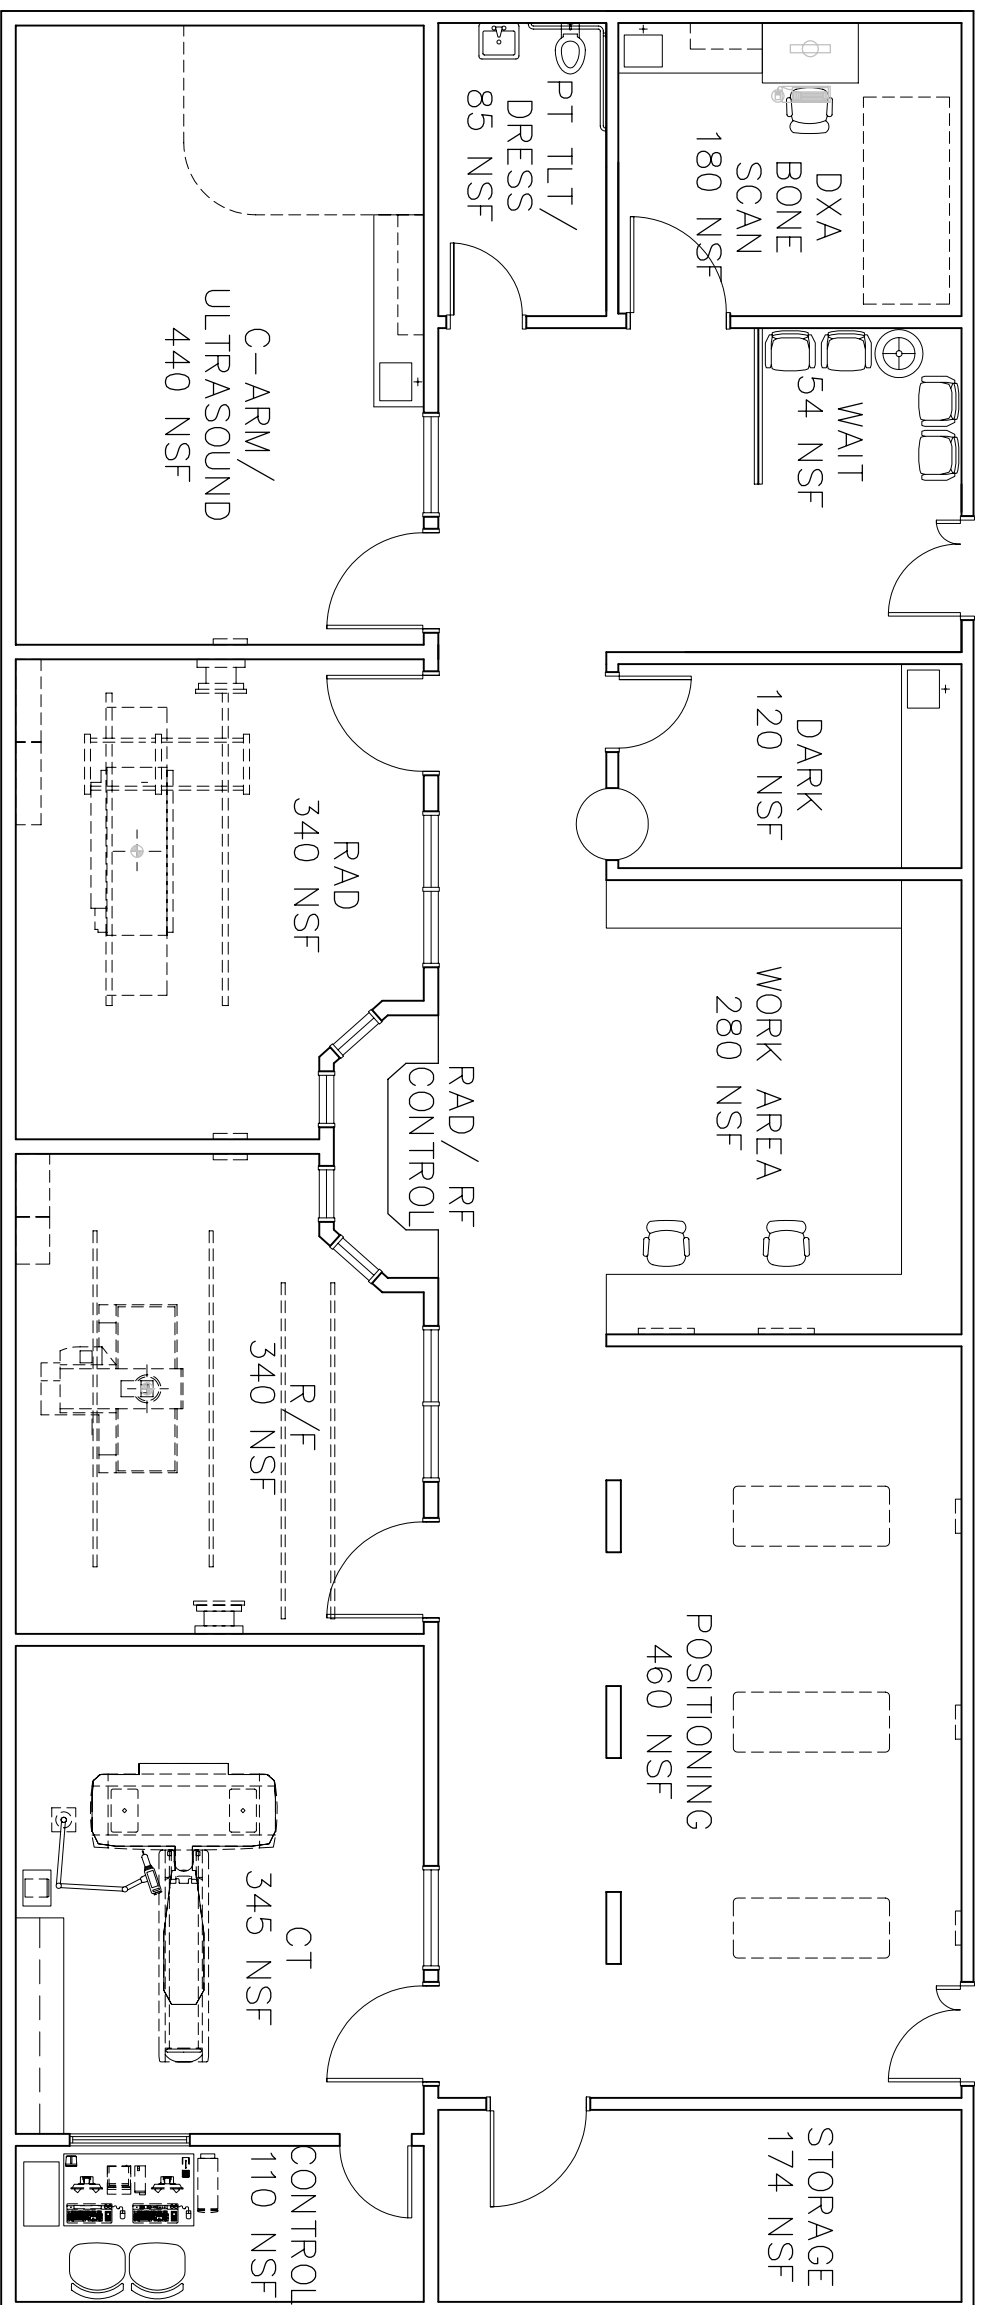

SCALE: 1/8" = 1'-0"

HEALTH EDUCATION BUILDING
COMPONENT CONCEPTUAL LAYOUTS
RADIOGRAPHY

Date: October 26, 2007

Revisions

Drawing No.

2